


General Notes

1. These drawings are Diagrammatic in nature & are not intended to be scaled. Symbols used for fixtures, etc. are not intended to represent actual size of model selected by owner. It is the contractor's responsibility, through the submittal process for approval, to verify that equipment specified shall have appropriate clearances for installation & maintenance.
2. If any conflicts exist, the contractor is responsible for calling attention to, describing, and requesting guidance for the corrections of the conflict in writing to the architect.
3. All door & casied openings to be 7'-0" high this floor.

Finish Schedule

Floor/Door	Walls	Ceiling	Notes
1. Wood/Wood	1. Gypsum Board/Painted & Textured Finish	1. Gypsum Board/Painted & Smooth Finish	1. Spinned & Scored Conc.
2. Carpet/Wood	2. Gypsum Board/Painted	2. Board Board/Painted	2. Plywood Floors & Gypsum Bd. Walls
3. Tile/Wood	3. Wood Panels	3. Wd Beams & Cg/Bd	3. Wood Floor Joist
4. Stone/Wood		4. Exterior Stucco	4. No Base Mould
5. Concrete/Wood		5. Exposed to Structure	
6. Rubber/Wood			

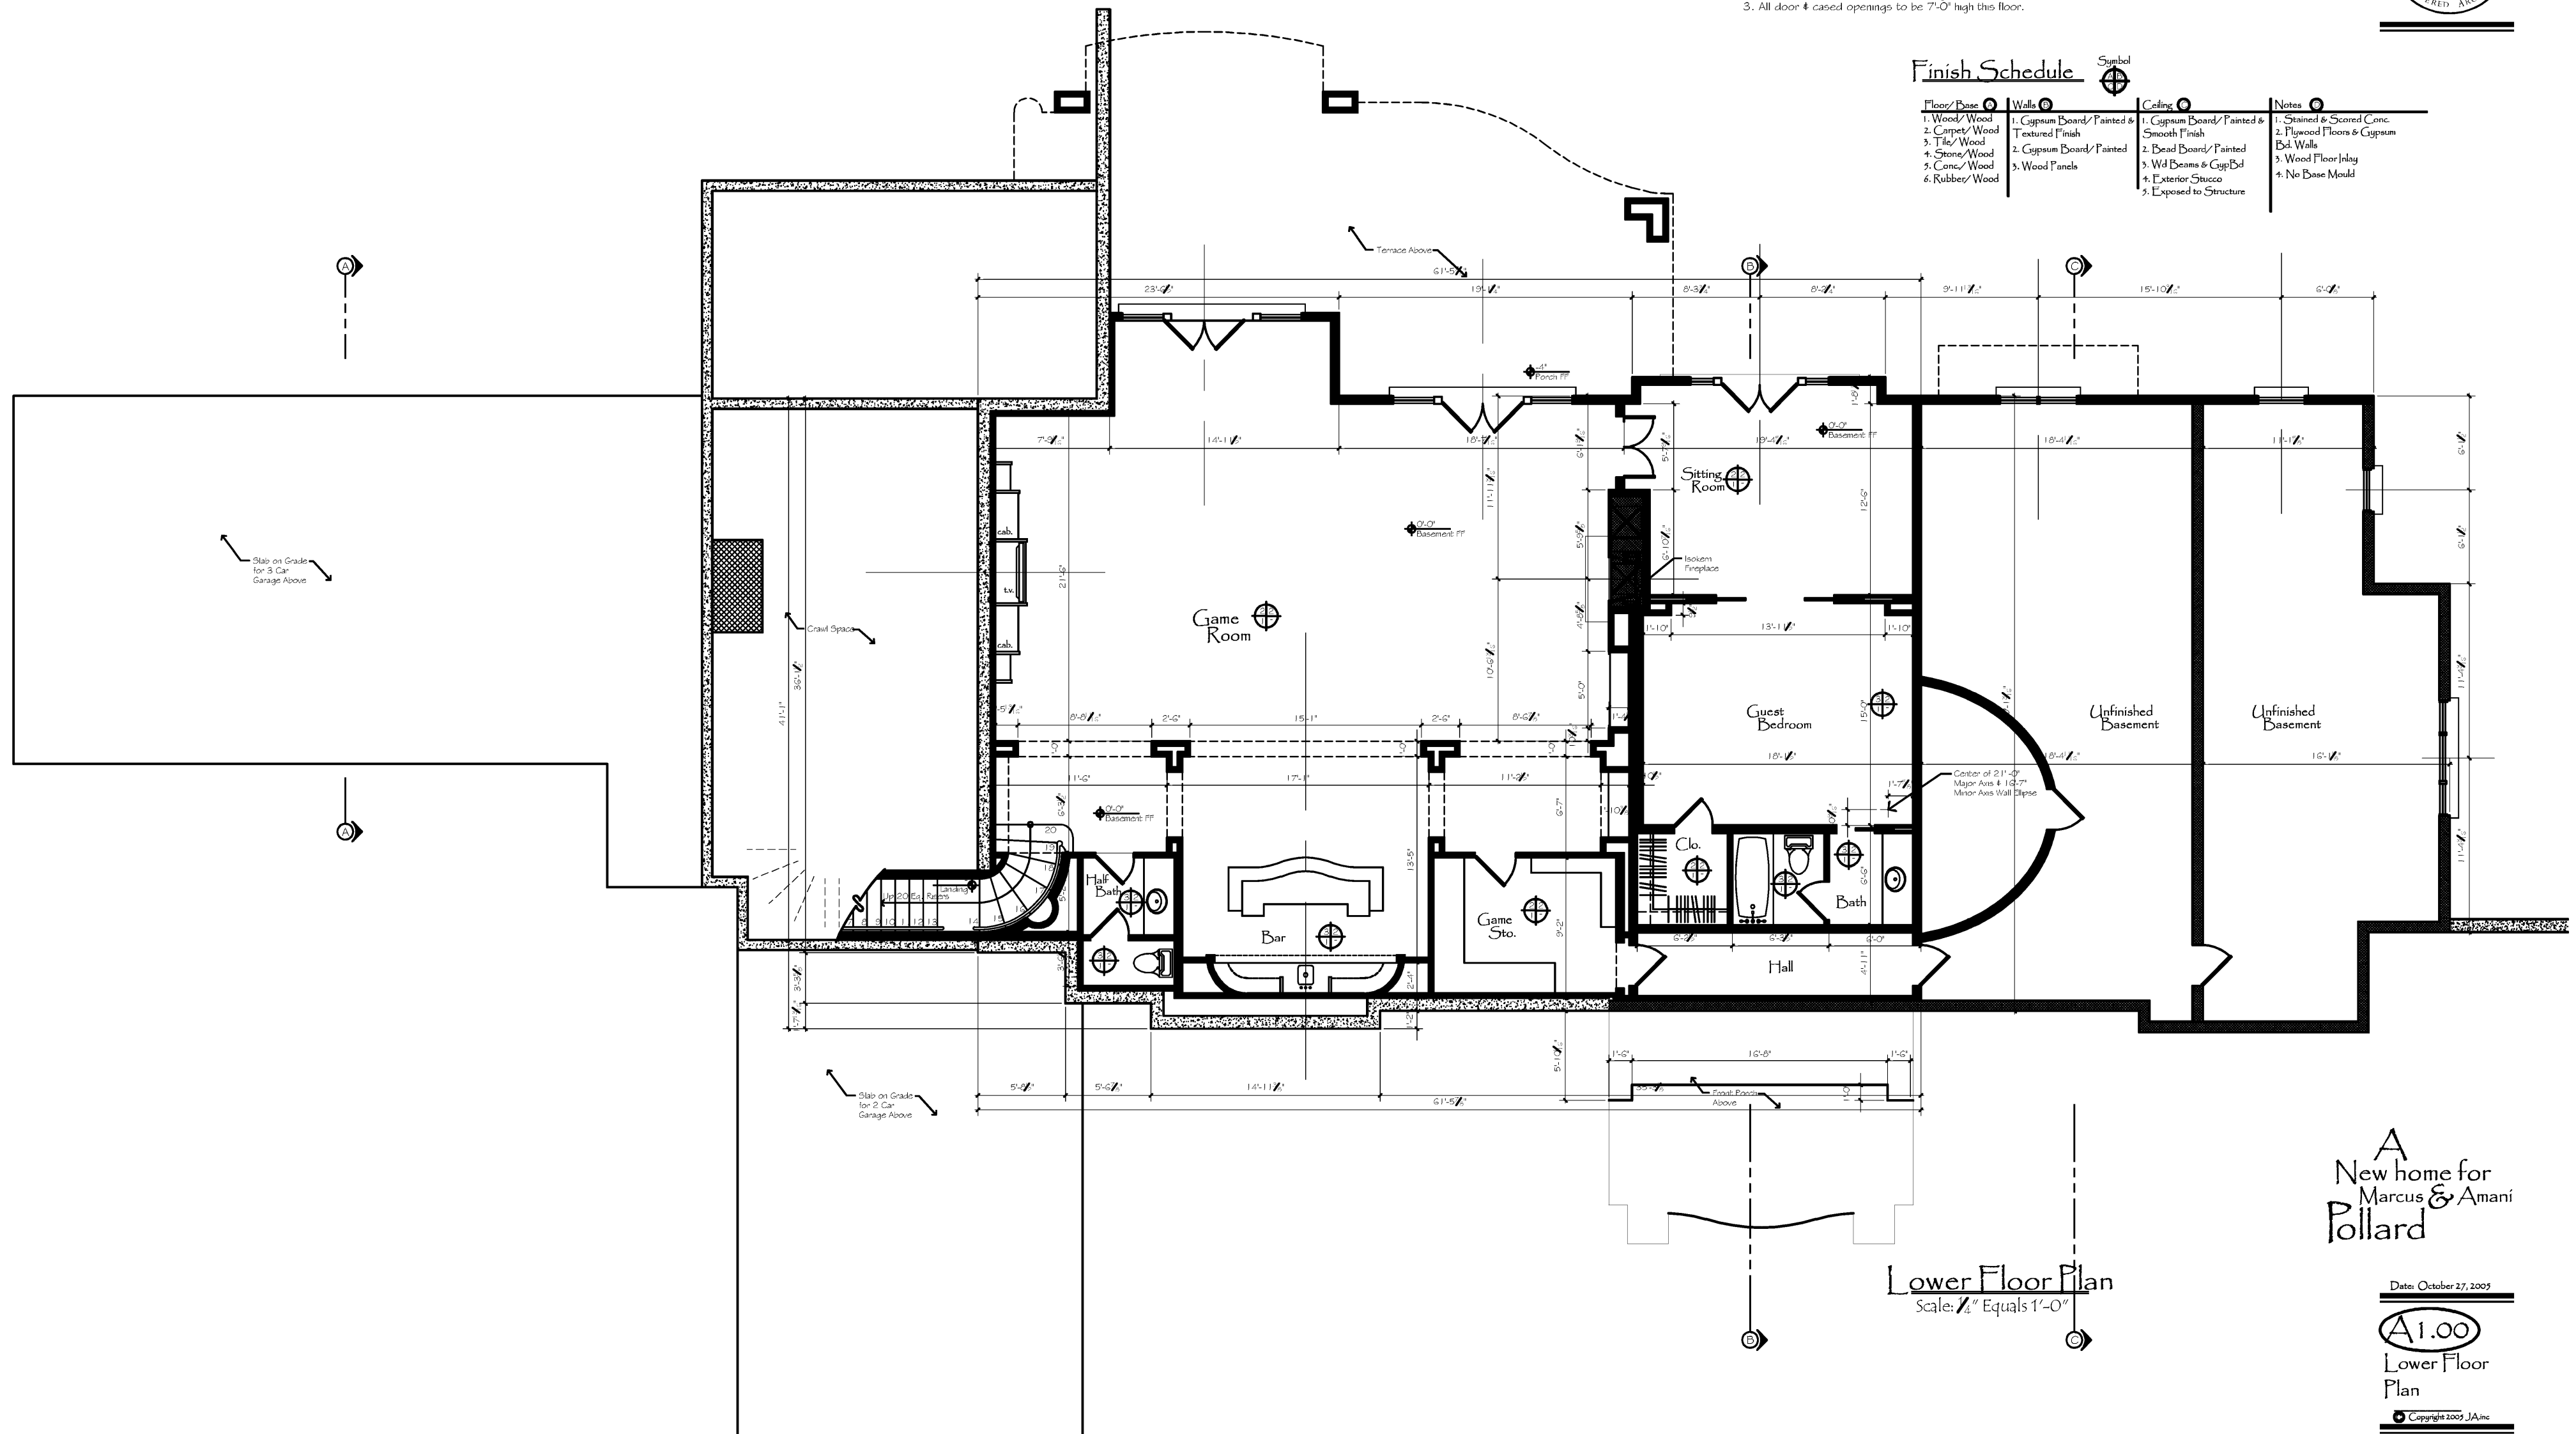

Lower Floor Plan
 Scale: 1/8" Equals 1'-0"

A
 New home for
 Marcus & Amani
 Pollard