




General Notes

1. These drawings are Diagrammatic in nature & are not intended to be scaled. Symbols used for fixtures, etc. are not intended to represent actual size of model selected by owner. It is the contractor's responsibility, through the submittal process for approval, to verify that equipment specified shall have appropriate clearances for installation & maintenance.
2. If any conflicts exist, the contractor is responsible for calling attention to, describing, and requesting guidance for the corrections of the conflict in writing to the architect.
3. All door & caset openings to be 2'-0" high the floor.

Floor/Case	Walls	Ceiling	Notes
1. Wood/Wood	1. Gypsum Board/Painted & Textured Finish	1. Gypsum Board/Painted & Smooth Finish	1. Stained & Scored Conc.
2. Carpet/Wood	2. Gypsum Board/Painted	2. Bead Board/Painted	2. Plywood Floor & Gypsum Bd Walls
3. Tile/Wood	3. Gypsum Board/Painted	3. Wd Beams & GypBd	3. Wood Floor Jlay
4. Stone/Wood	3. Wood Panels	4. Exterior Stucco	4. No Base Mould
5. Conc/Wood		5. Exposed to Structure	
6. Rubber/Wood			

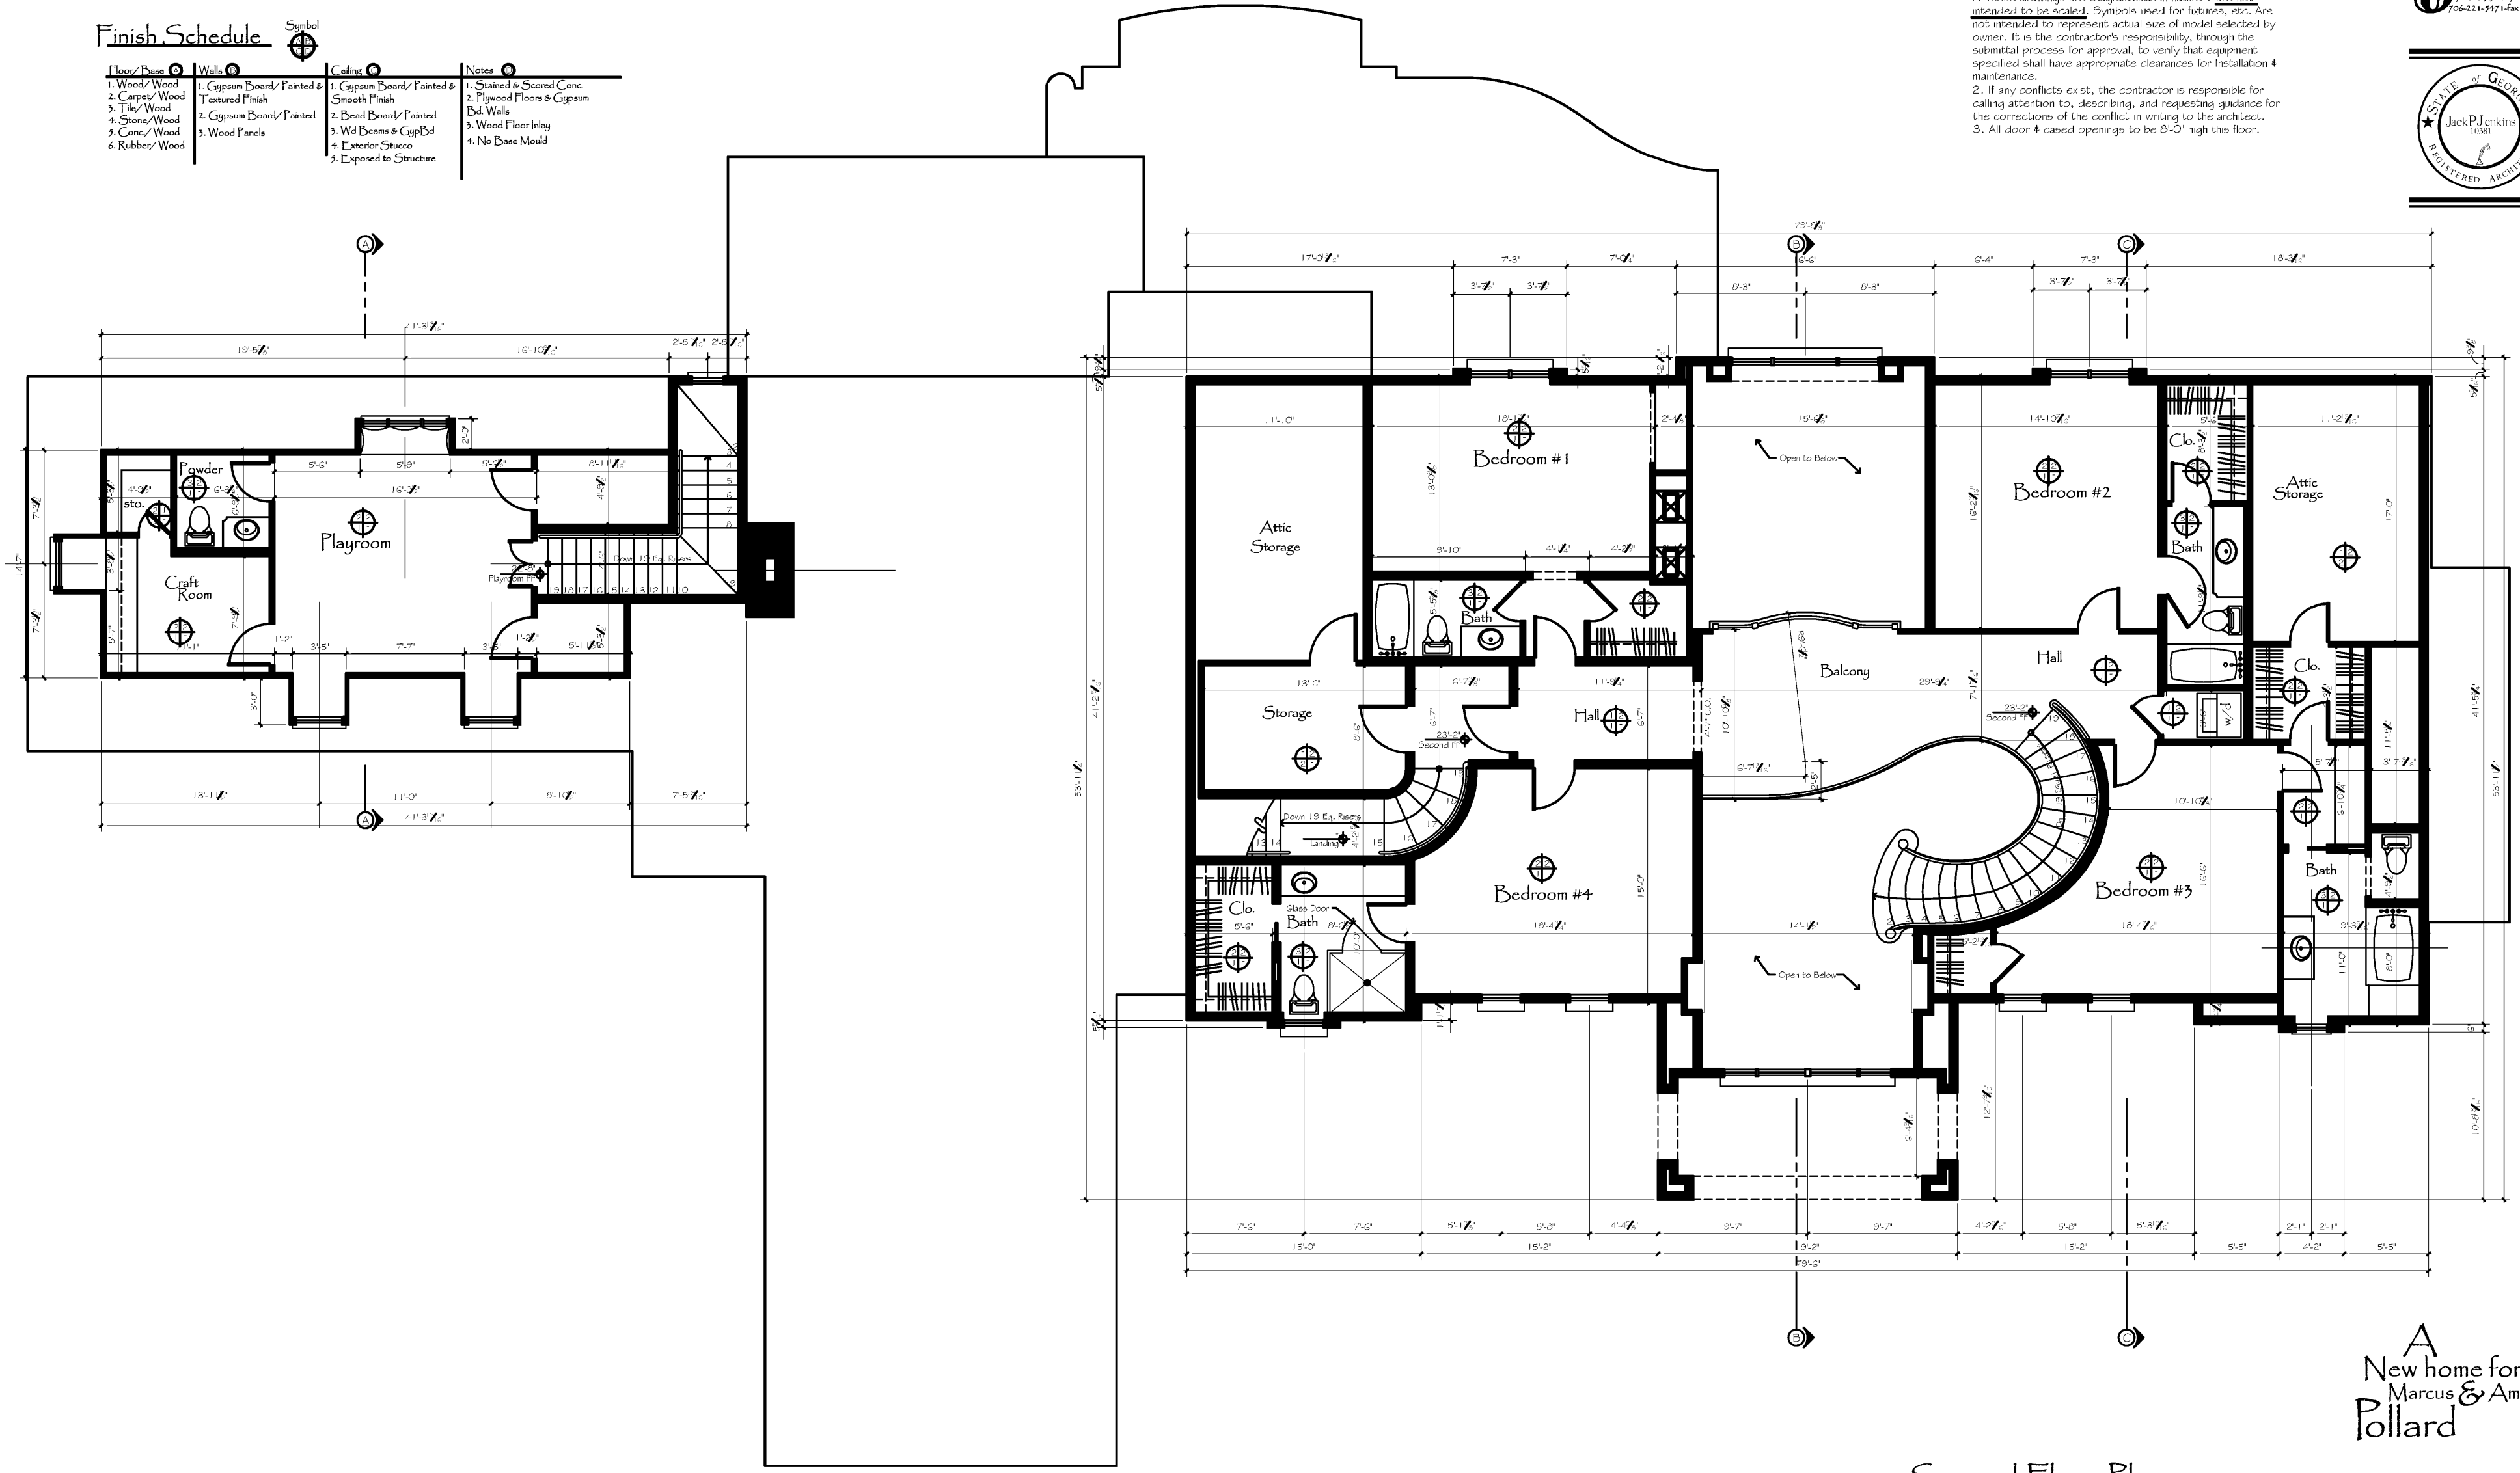

A
New home for
Marcus & Amani
Pollard

Second Floor Plan
Scale: 1/8" Equals 1'-0"

Date: October 27, 2005
A1.02
Second Floor
Plan
Copyright 2005, JA Inc
Sheet of